








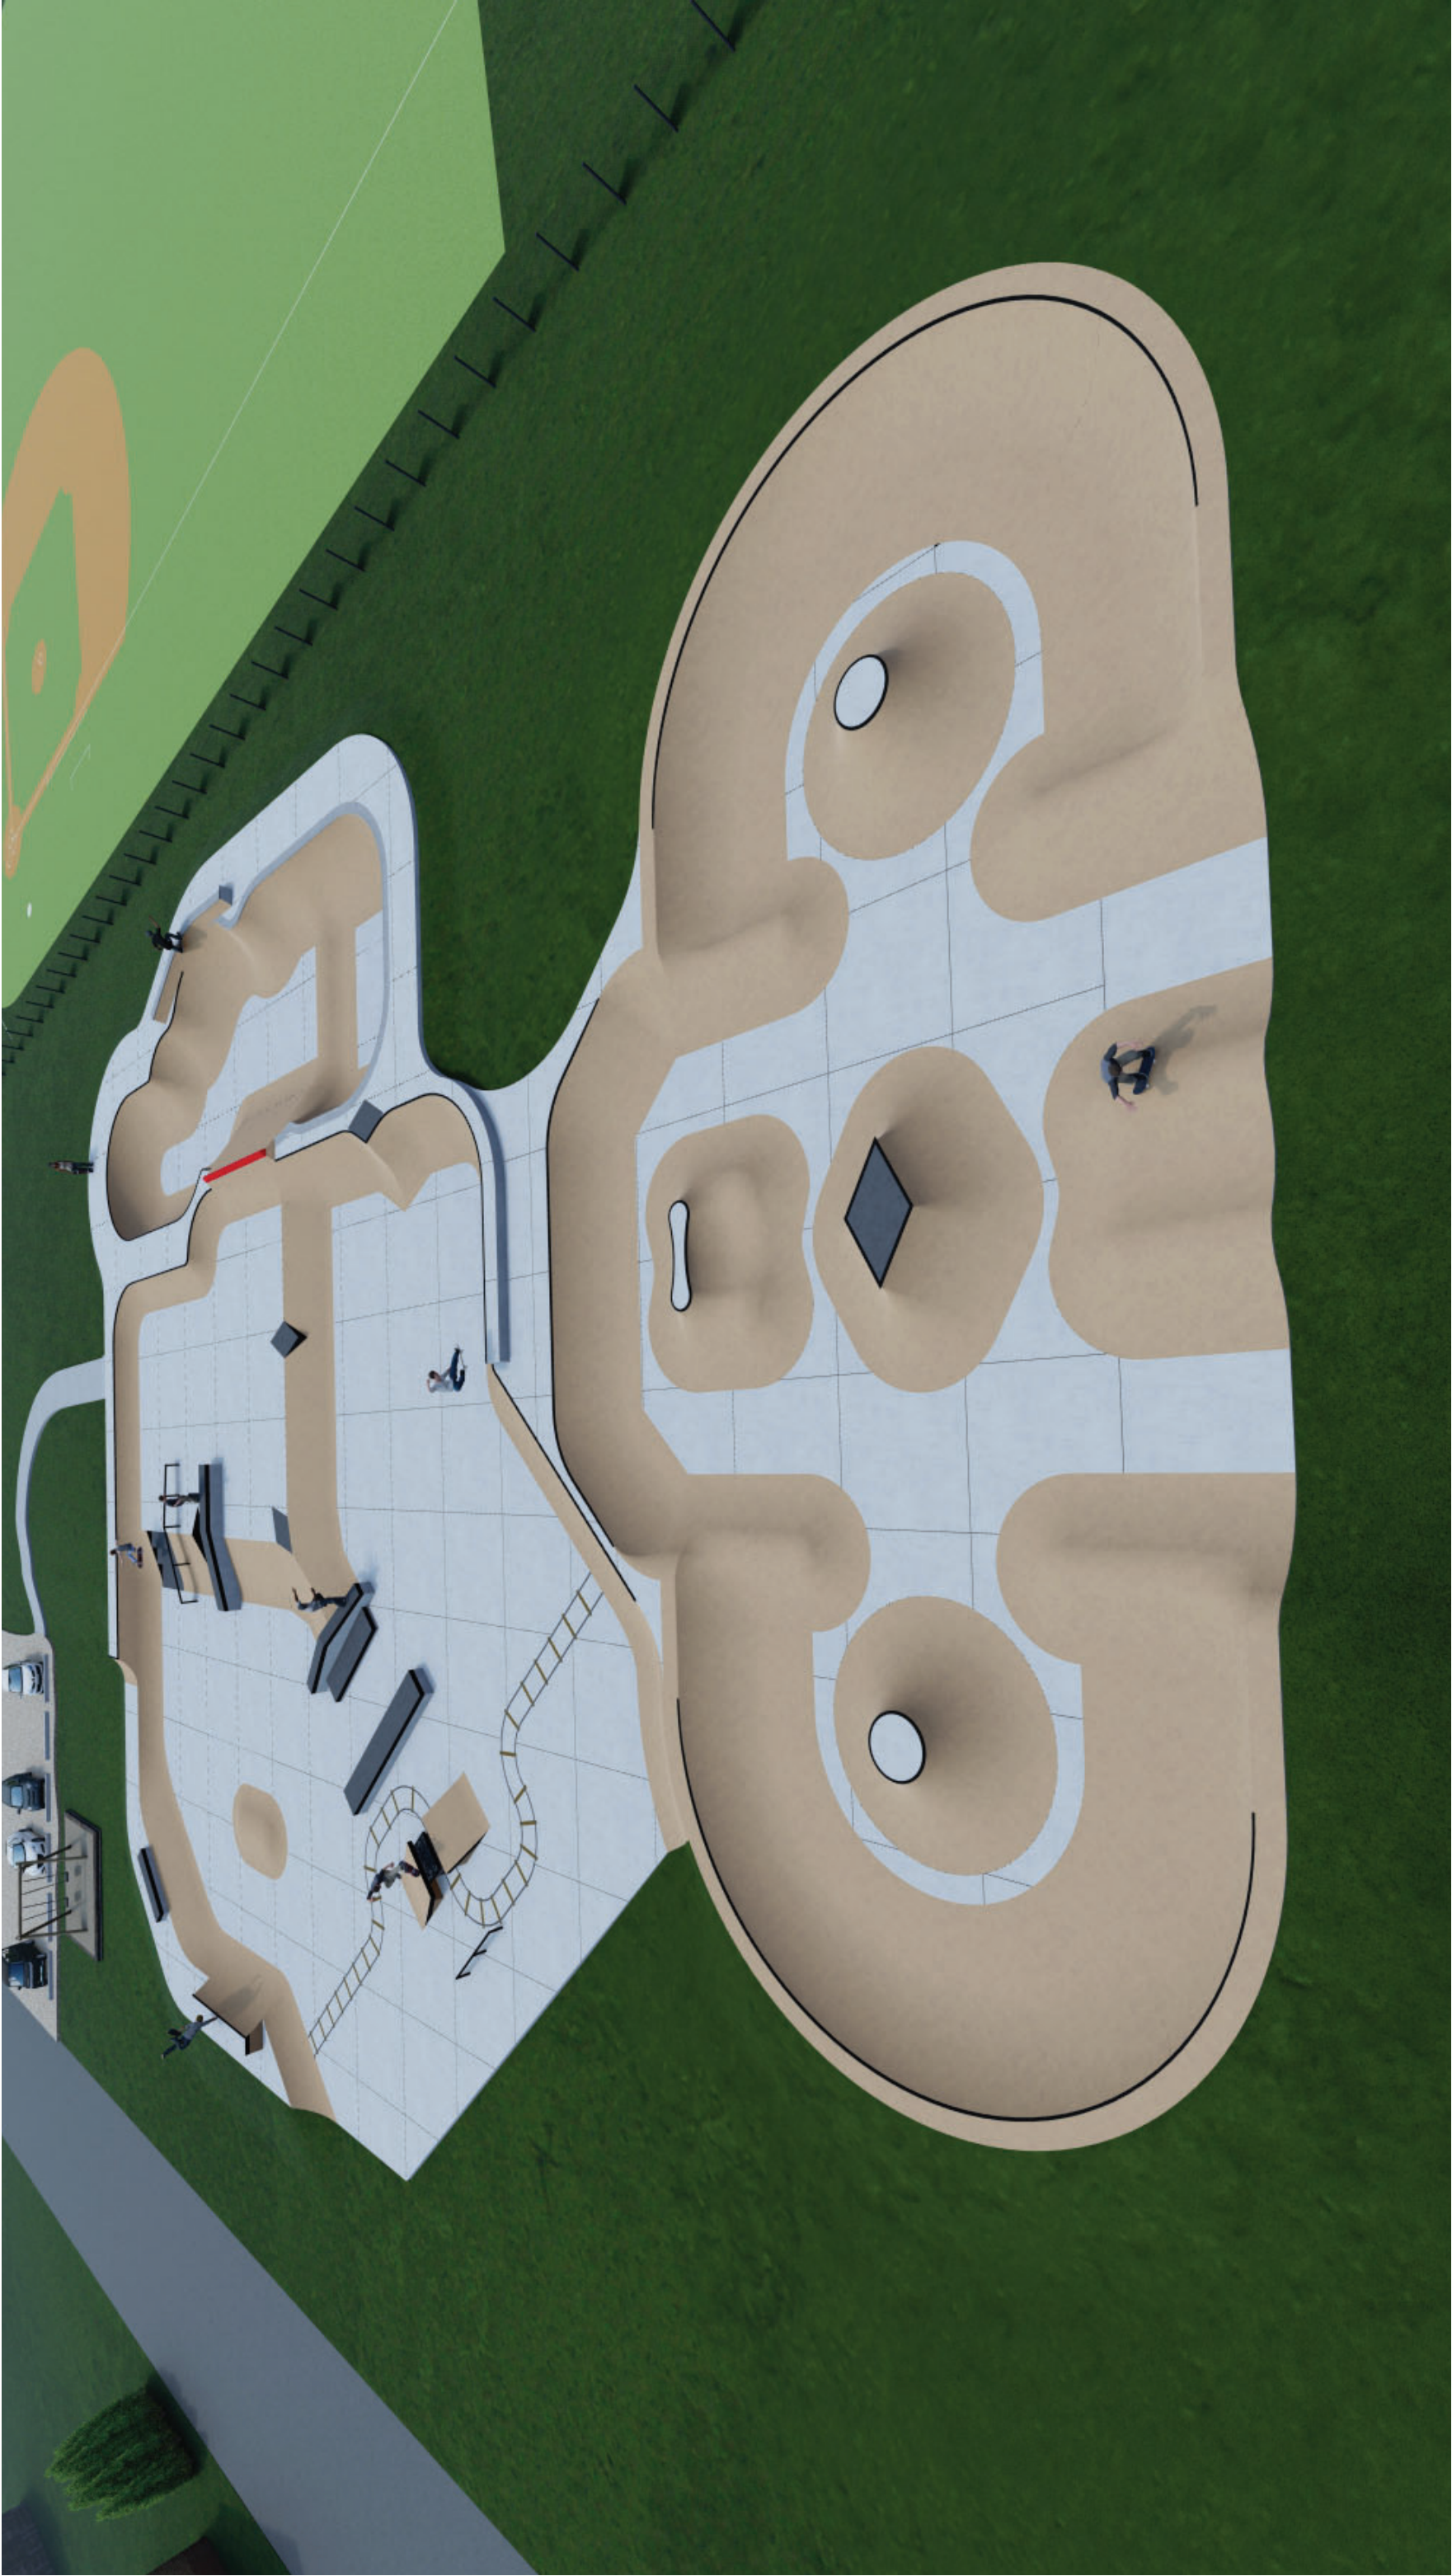

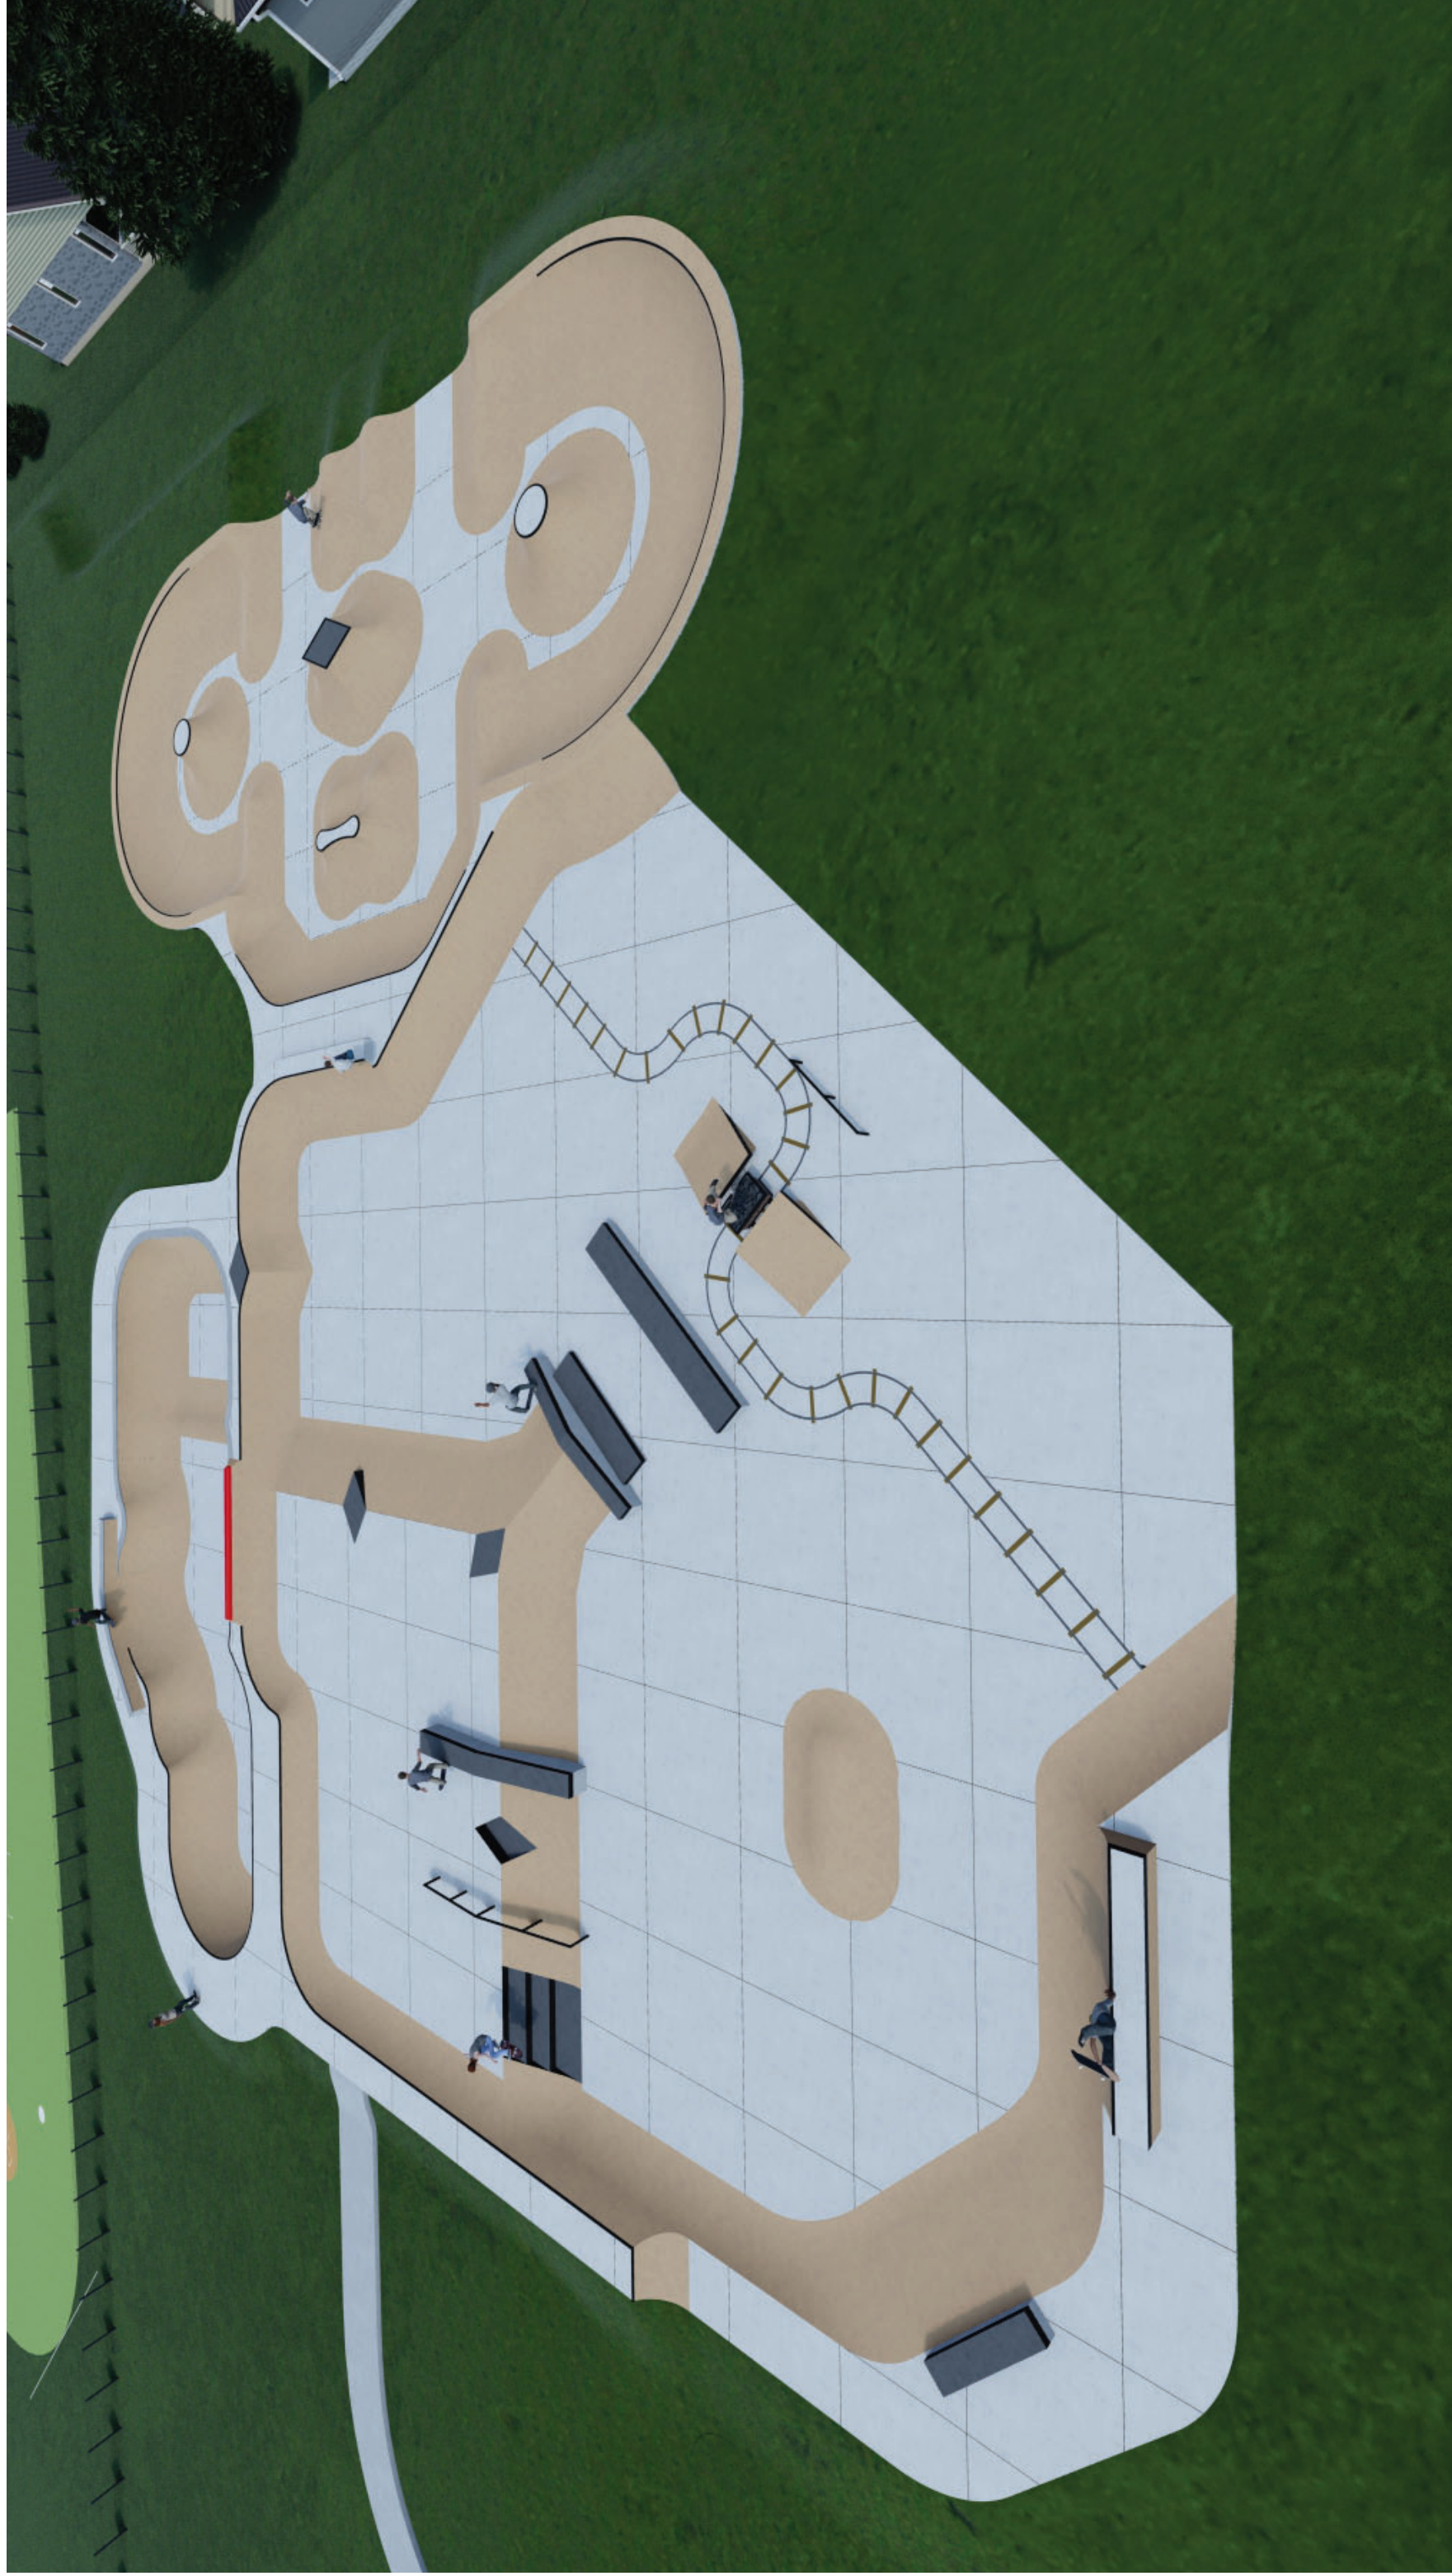

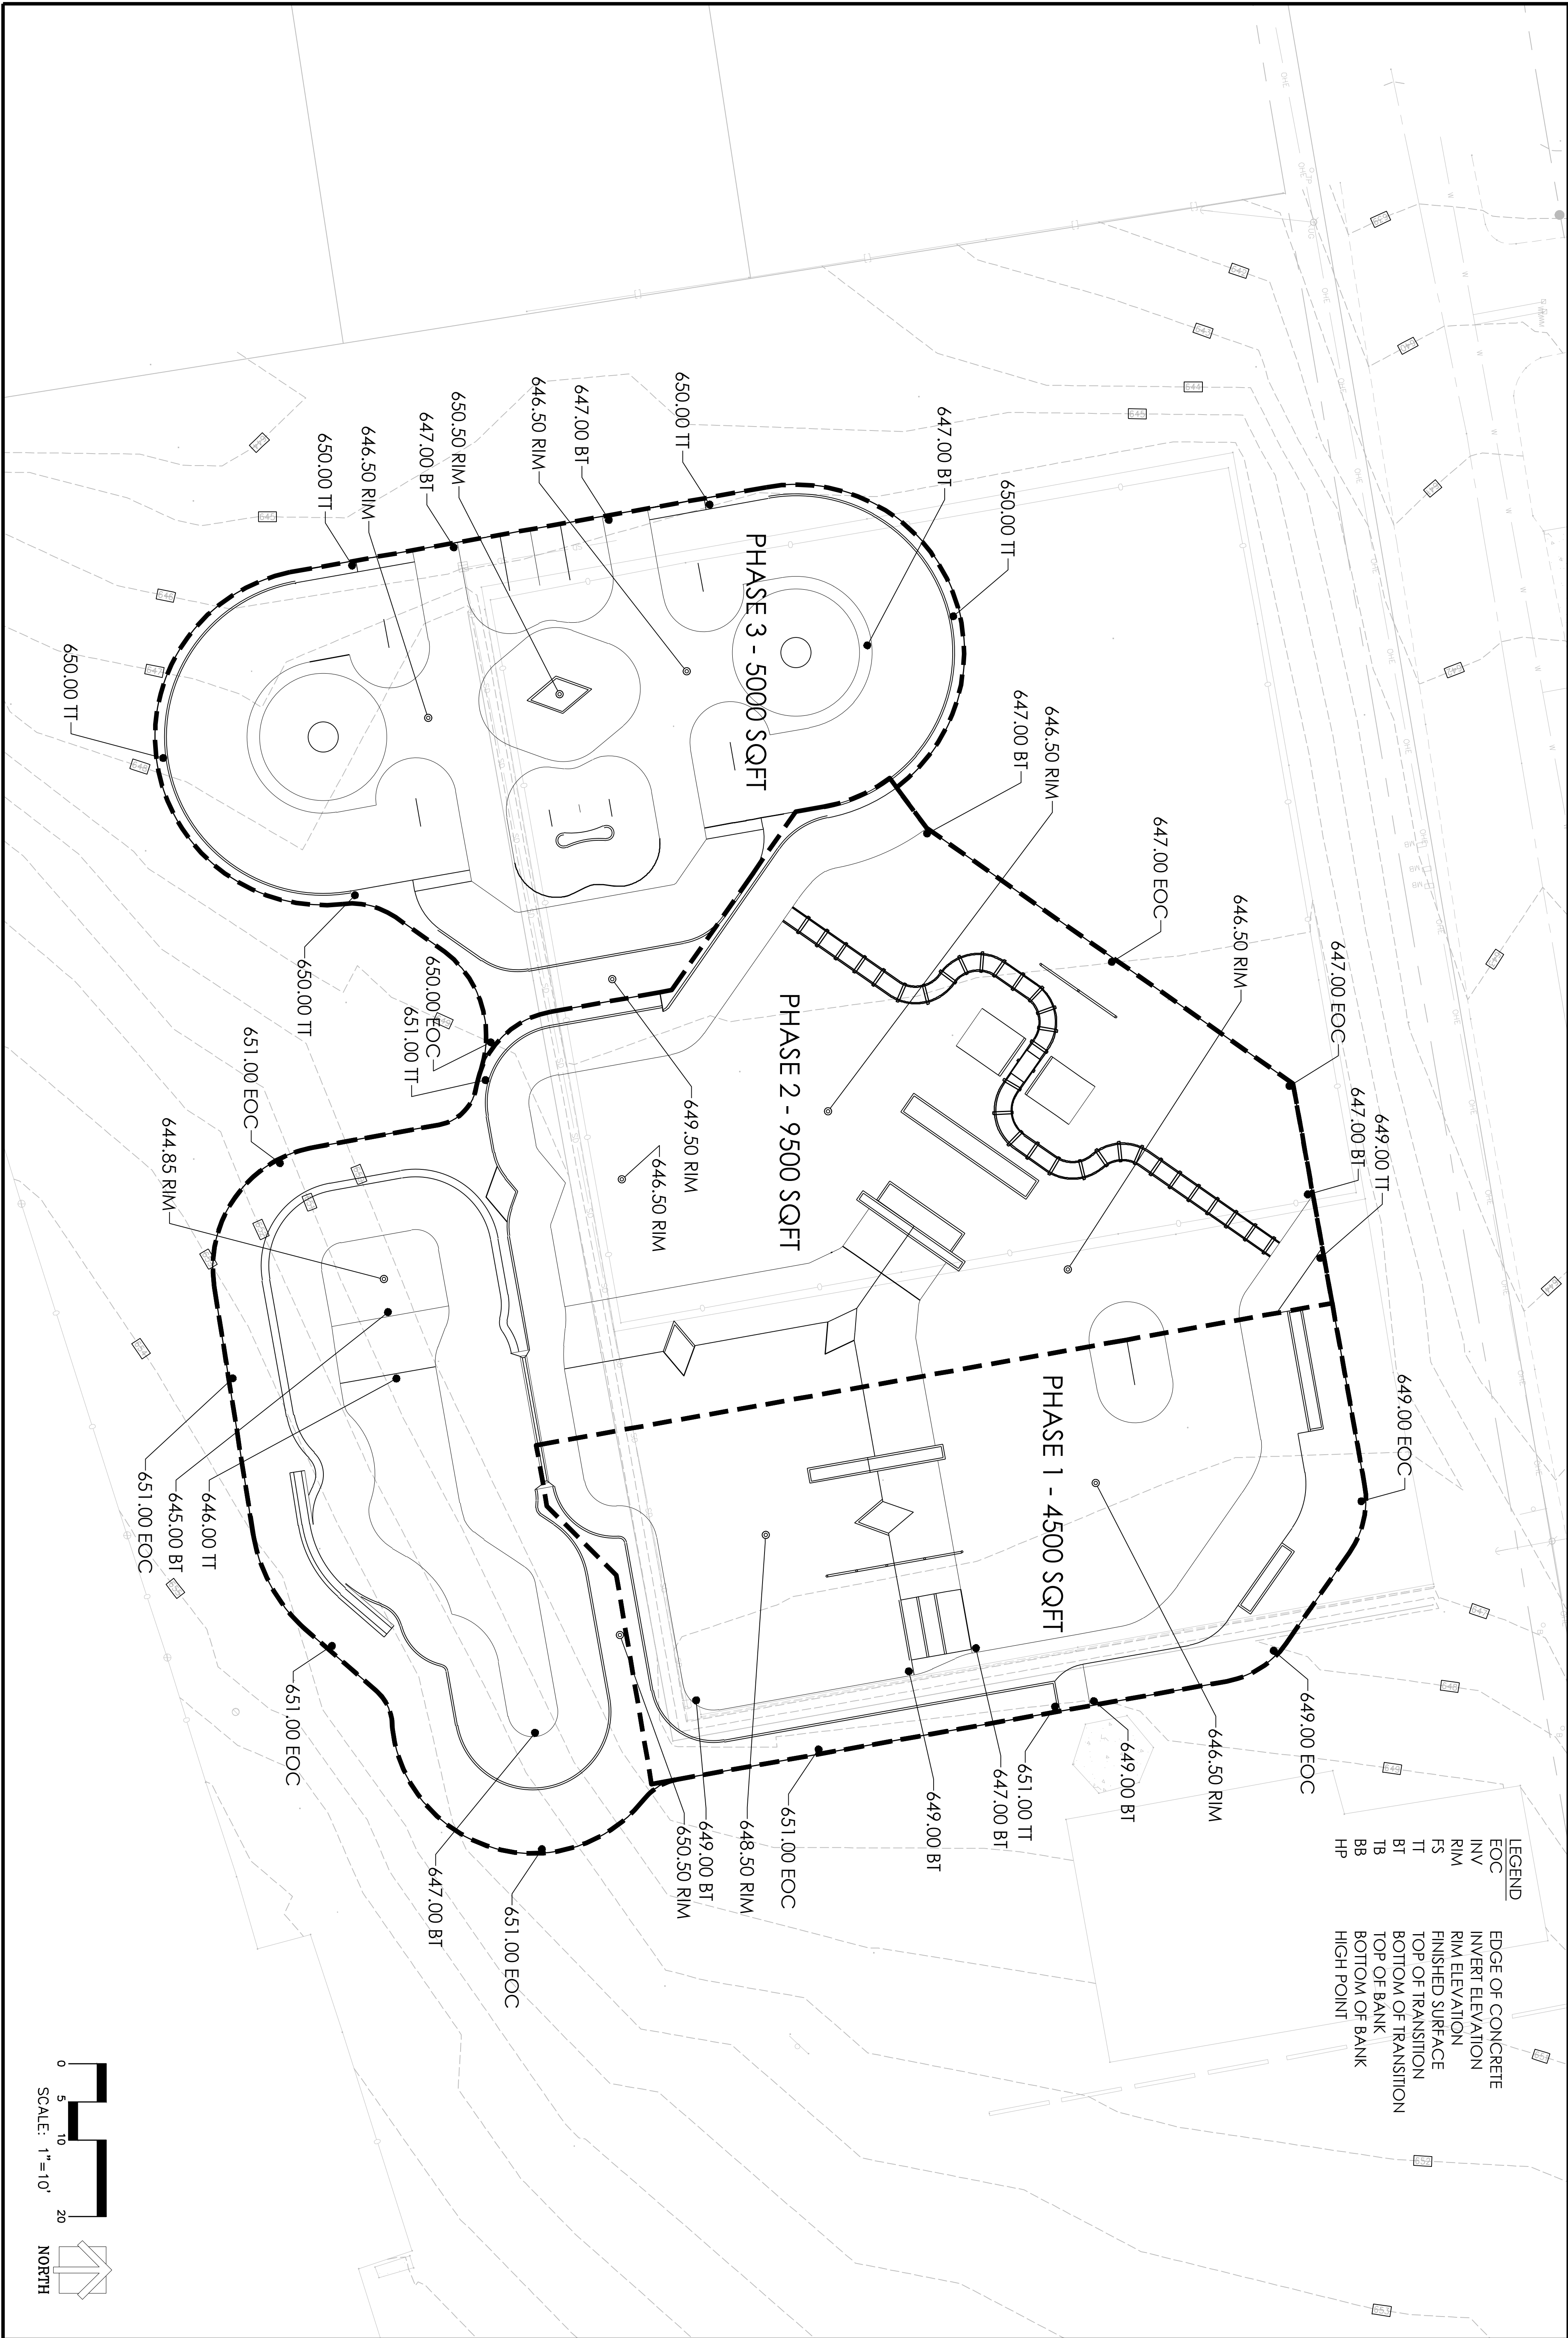

- LEGEND
- EOC
  - INV
  - RIM
  - FS
  - TT
  - BT
  - TB
  - BB
  - HP
- EDGE OF CONCRETE  
INVERT ELEVATION  
RIM ELEVATION  
FINISHED SURFACE  
TOP OF TRANSITION  
BOTTOM OF TRANSITION  
TOP OF BANK  
BOTTOM OF BANK  
HIGH POINT

|                                                                 |  |                    |  |
|-----------------------------------------------------------------|--|--------------------|--|
| SHEET:<br><b>SP1.1</b>                                          |  | SCALE:<br>1" = 10' |  |
| SITE PLAN                                                       |  |                    |  |
| PROJECT: BLACK DIAMOND SKATEPARK<br>LOCATION: BLACK DIAMOND, WA |  |                    |  |
| DATE: 01.06.22<br>DRAWN BY: BAJ<br>CHECKED BY: MBF              |  |                    |  |

# GRINDLINE

CONCRETE SKATEPARK DESIGN & CONSTRUCTION

4619 14th Ave SW  
Seattle WA 98106  
P 206.932.6414 F 206.932.6840  
[www.grindline.com](http://www.grindline.com)